
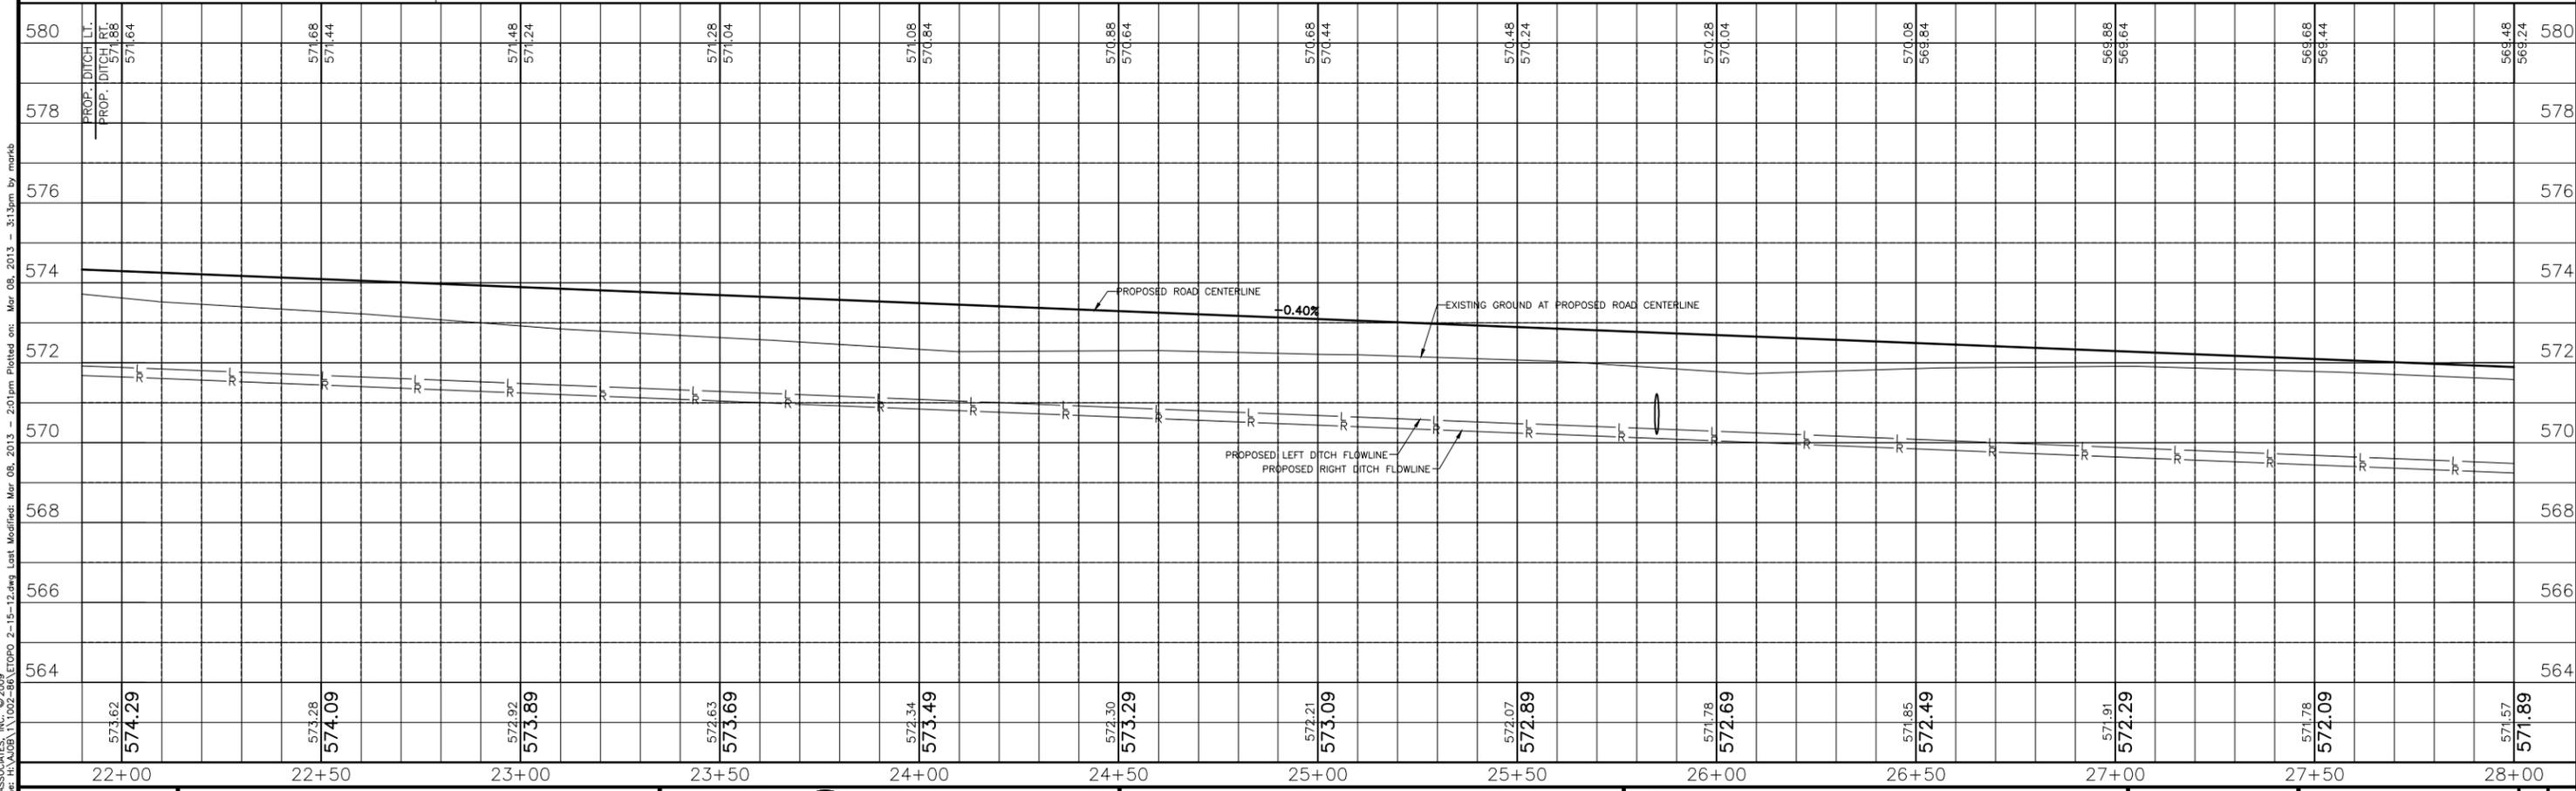


STA. 25+85, 30' LT. TO 30' RT.  
 48 L.F. 12" RCP, CL. IV @ 0.40% W/  
 2 EA. P.R.C.F.E.S., 12"  
 (60 L.F. TOTAL LENGTH)  
 INV. EL. 570.34 (N)  
 INV. EL. 570.10 (S)

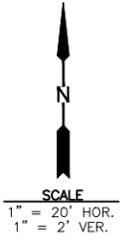

CHAMLIN & ASSOCIATES, INC. © 2009  
 Drawing Name: H:\A\08\11002-86\ETOP0 2-15-12.dwg Last Modified: Mar 08, 2013 - 2:01pm Plotted on: Mar 08, 2013 - 3:13pm by markb

DRAWN BY: MAB	REVISIONS			
CHECKED BY: RTS	LEVEL	BY	DATE	DESCRIPTION
CREATED: 3/5/12	1	MAB	3/8/13	REVISED PER IDA COMMENTS

PERU MORRIS  
 ILLINOIS

**MORRIS AIRPORT ACCESS ROAD**  
 CITY OF MORRIS, GRUNDY COUNTY, ILLINOIS

**PLAN & PROFILE**

**APPROVED**  
 FOR CONSTRUCTION

CURRENT AS OF: 03/08/13	SHEET 15
SCALE: 1" = 20'	OF 38
FILE NO.:	